


Typical schematic for a loop wired 16 line Disabled Refuge Call system With integrated Toilet call

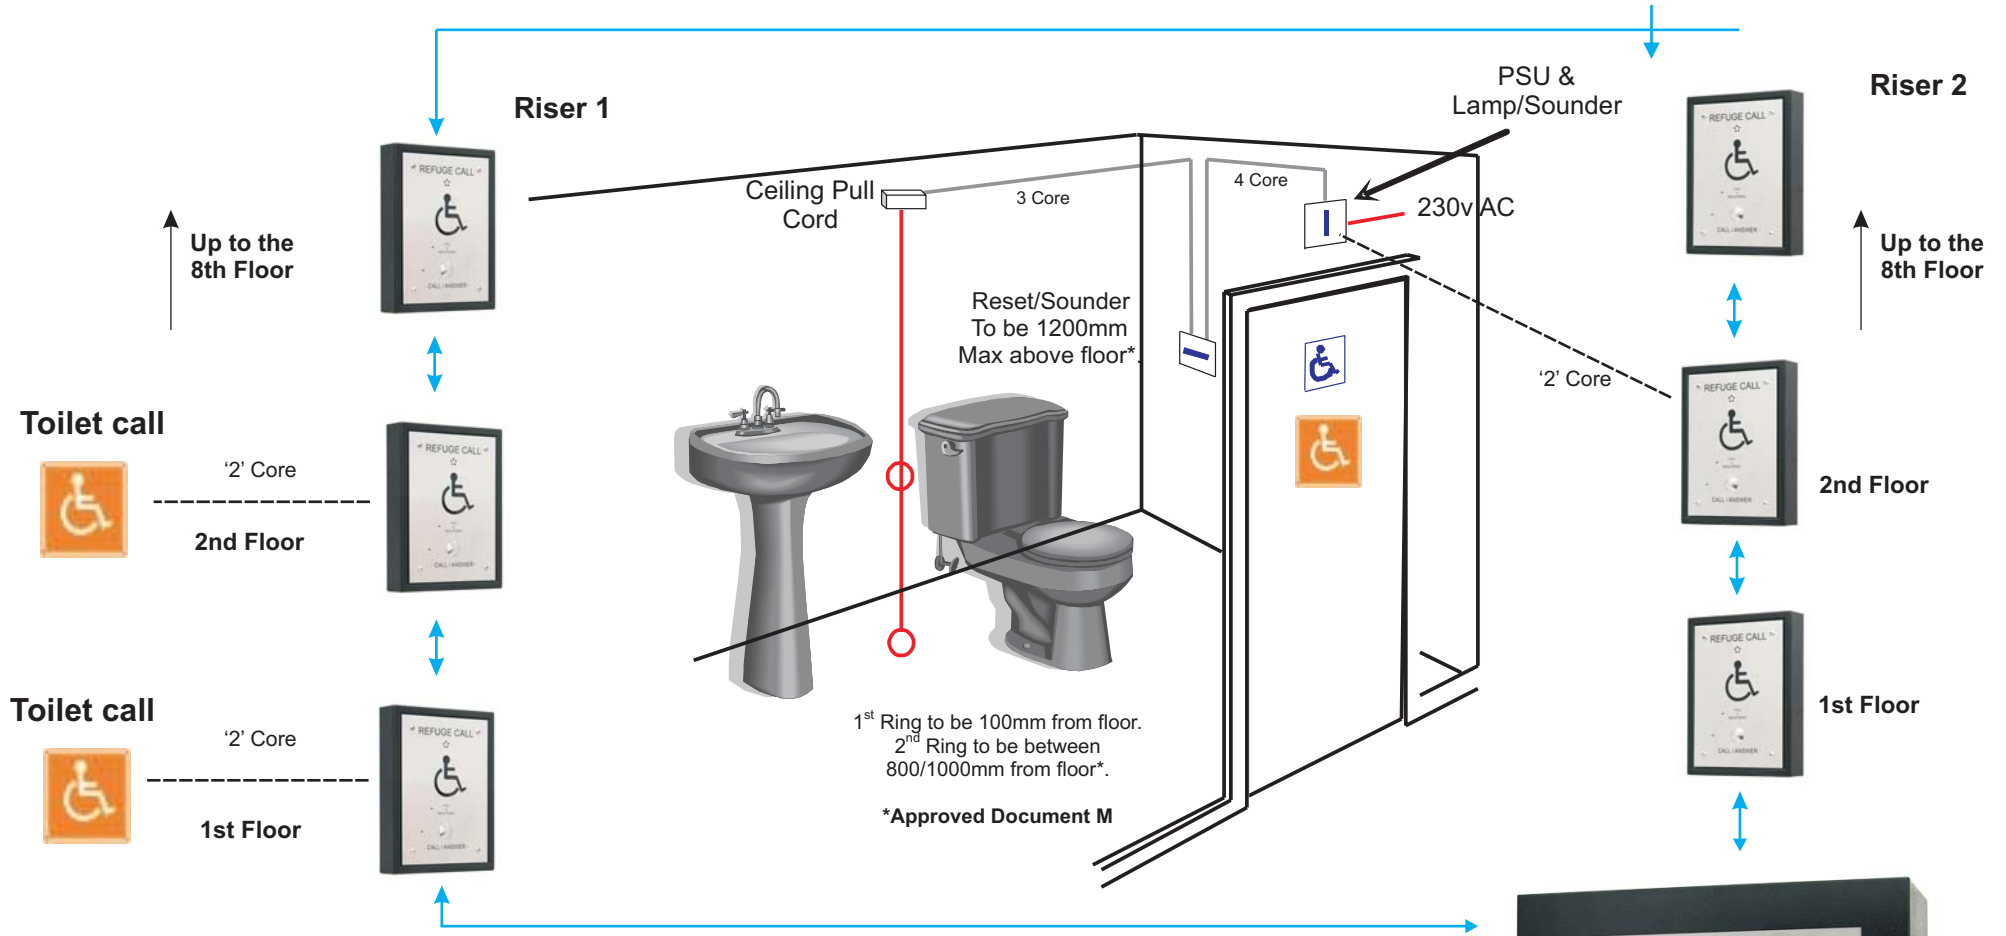

↔ Loop Highway					
'4' CORE (+ Screen) Fire rated cable					
Cable	8 Slaves	16 Slaves	24 Slaves	30 Slaves	
Core Size	8 Slaves	16 Slaves	24 Slaves	30 Slaves	
1.5mm	2100 Mtrs	1600 Mtrs	1200 Mtrs	1000 Mtrs	
2.5mm	2400 Mtrs	2100 Mtrs	1900 Mtrs	1275 Mtrs	
Extra PSU	2400 Mtrs	2400 Mtrs	2400 Mtrs	2100 Mtrs	

Toilet call loop Interface

Toilet call indications on the same network as the Disabled refuge call system.

'2' Core cable required from the Toilet call over door lamp to the nearest disabled refuge call unit.

----- Max. Length 1000m.

